


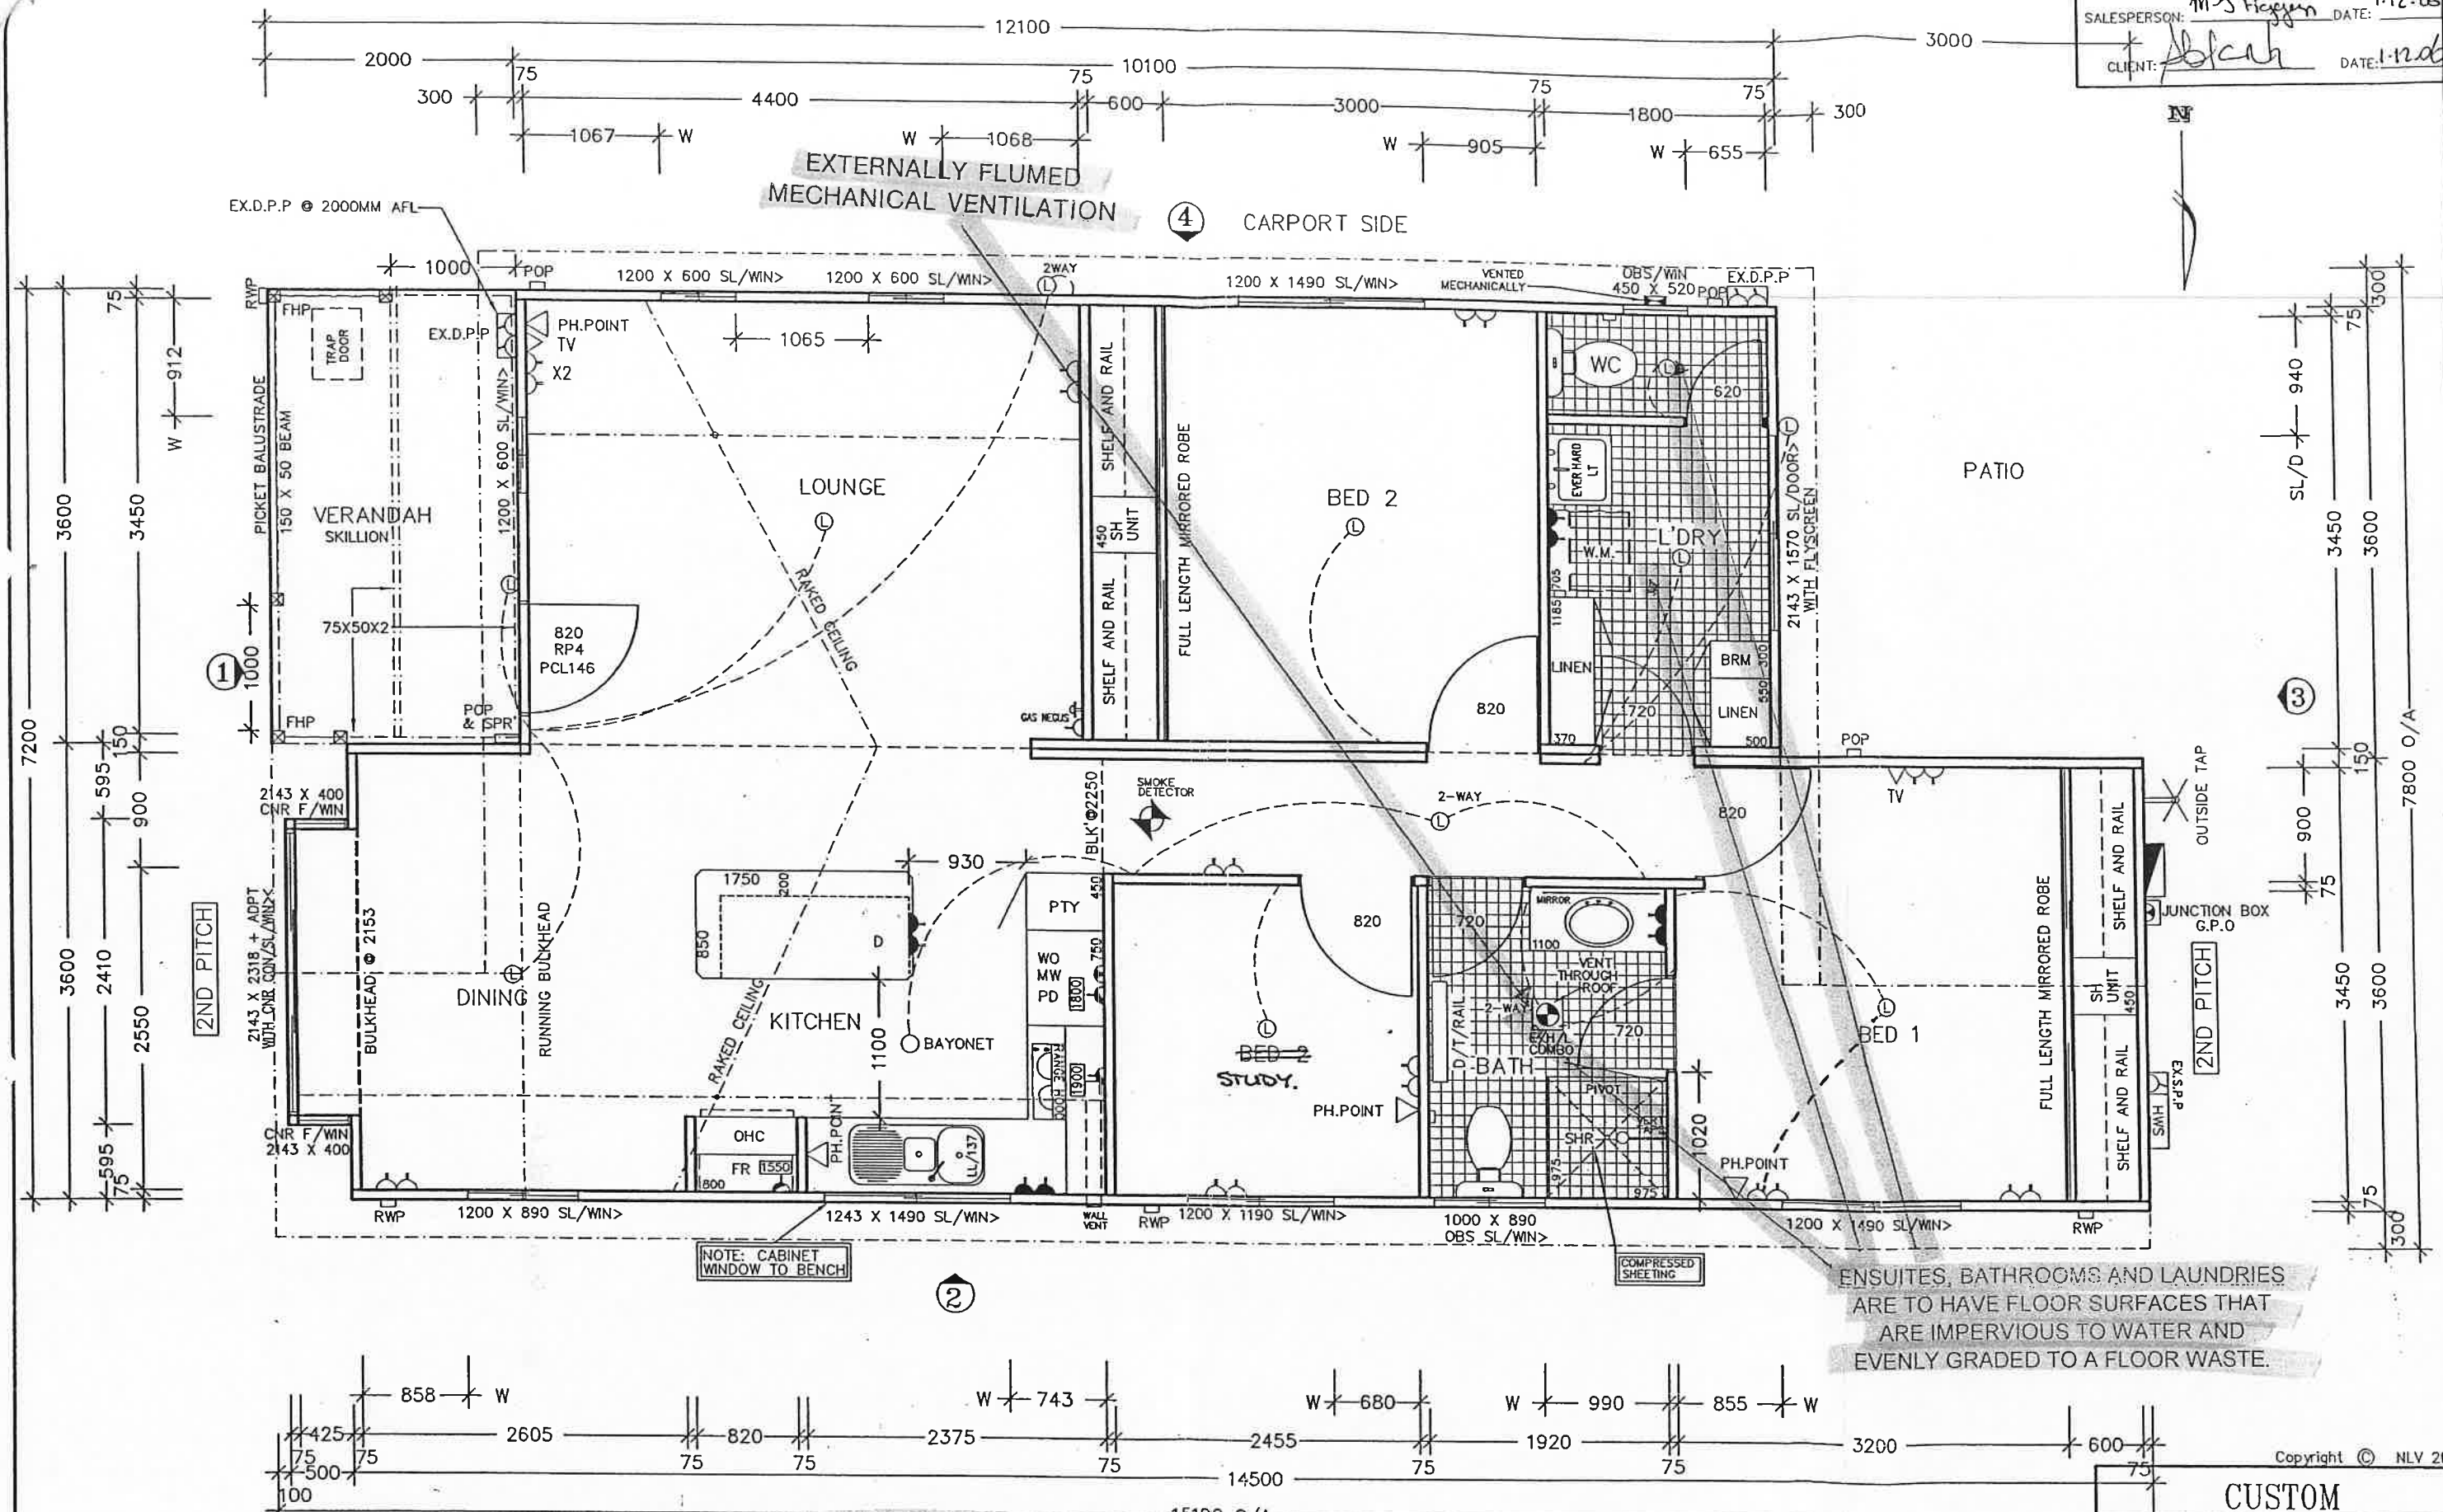

\* PARK HOME MUST COMPLY WITH THE BCA, THE CARAVAN PARKS + CAMPING GROUNDS REGULATIONS 1997 + THE HEALTH CONDITIONS ATTACHED TO THESE PLANS.

NN  
EHO  
2/3/07

# FINAL

| INSULATION |         |       |         | DECKING      | POWER     | GAS | KITCHEN  | CLADDING              |
|------------|---------|-------|---------|--------------|-----------|-----|----------|-----------------------|
| ROOF       | CEILING | WALLS | U/FLOOR | PAINT COLOUR | HARDWIRED | NAT | BENCHTOP | PRIMELINE             |
| YES        | YES     | YES   | YES     |              |           |     | POSTFORM | CHAMFER C/B WITH DADO |

NOTE CABINETS: CONVECTION M/W  
ALL WINDOW H/HEIGHTS 2153 AFL

|                     |  |       |  |                           |  |   |  |
|---------------------|--|-------|--|---------------------------|--|---|--|
| 75                  |  |       |  | Copyright © NLV 2006      |  |   |  |
| CUSTOM              |  |       |  |                           |  |   |  |
| CLIENT: SUE CLARK   |  |       |  |                           |  |   |  |
| SITE: 224 BUSSELTON |  |       |  |                           |  |   |  |
| JOB:                |  |       |  | Factory:.....             |  |   |  |
| DWG No.SQ01519      |  |       |  | Dated:.....               |  |   |  |
| DATE: 21/11/06      |  |       |  | Factory:..... Dated:..... |  |   |  |
| Scale: 1-50         |  | H/m2: |  | WA/m2:                    |  | 3 |  |